


6/10/2021 3:05:22 PM TEMPLATE VERSION: 3.4

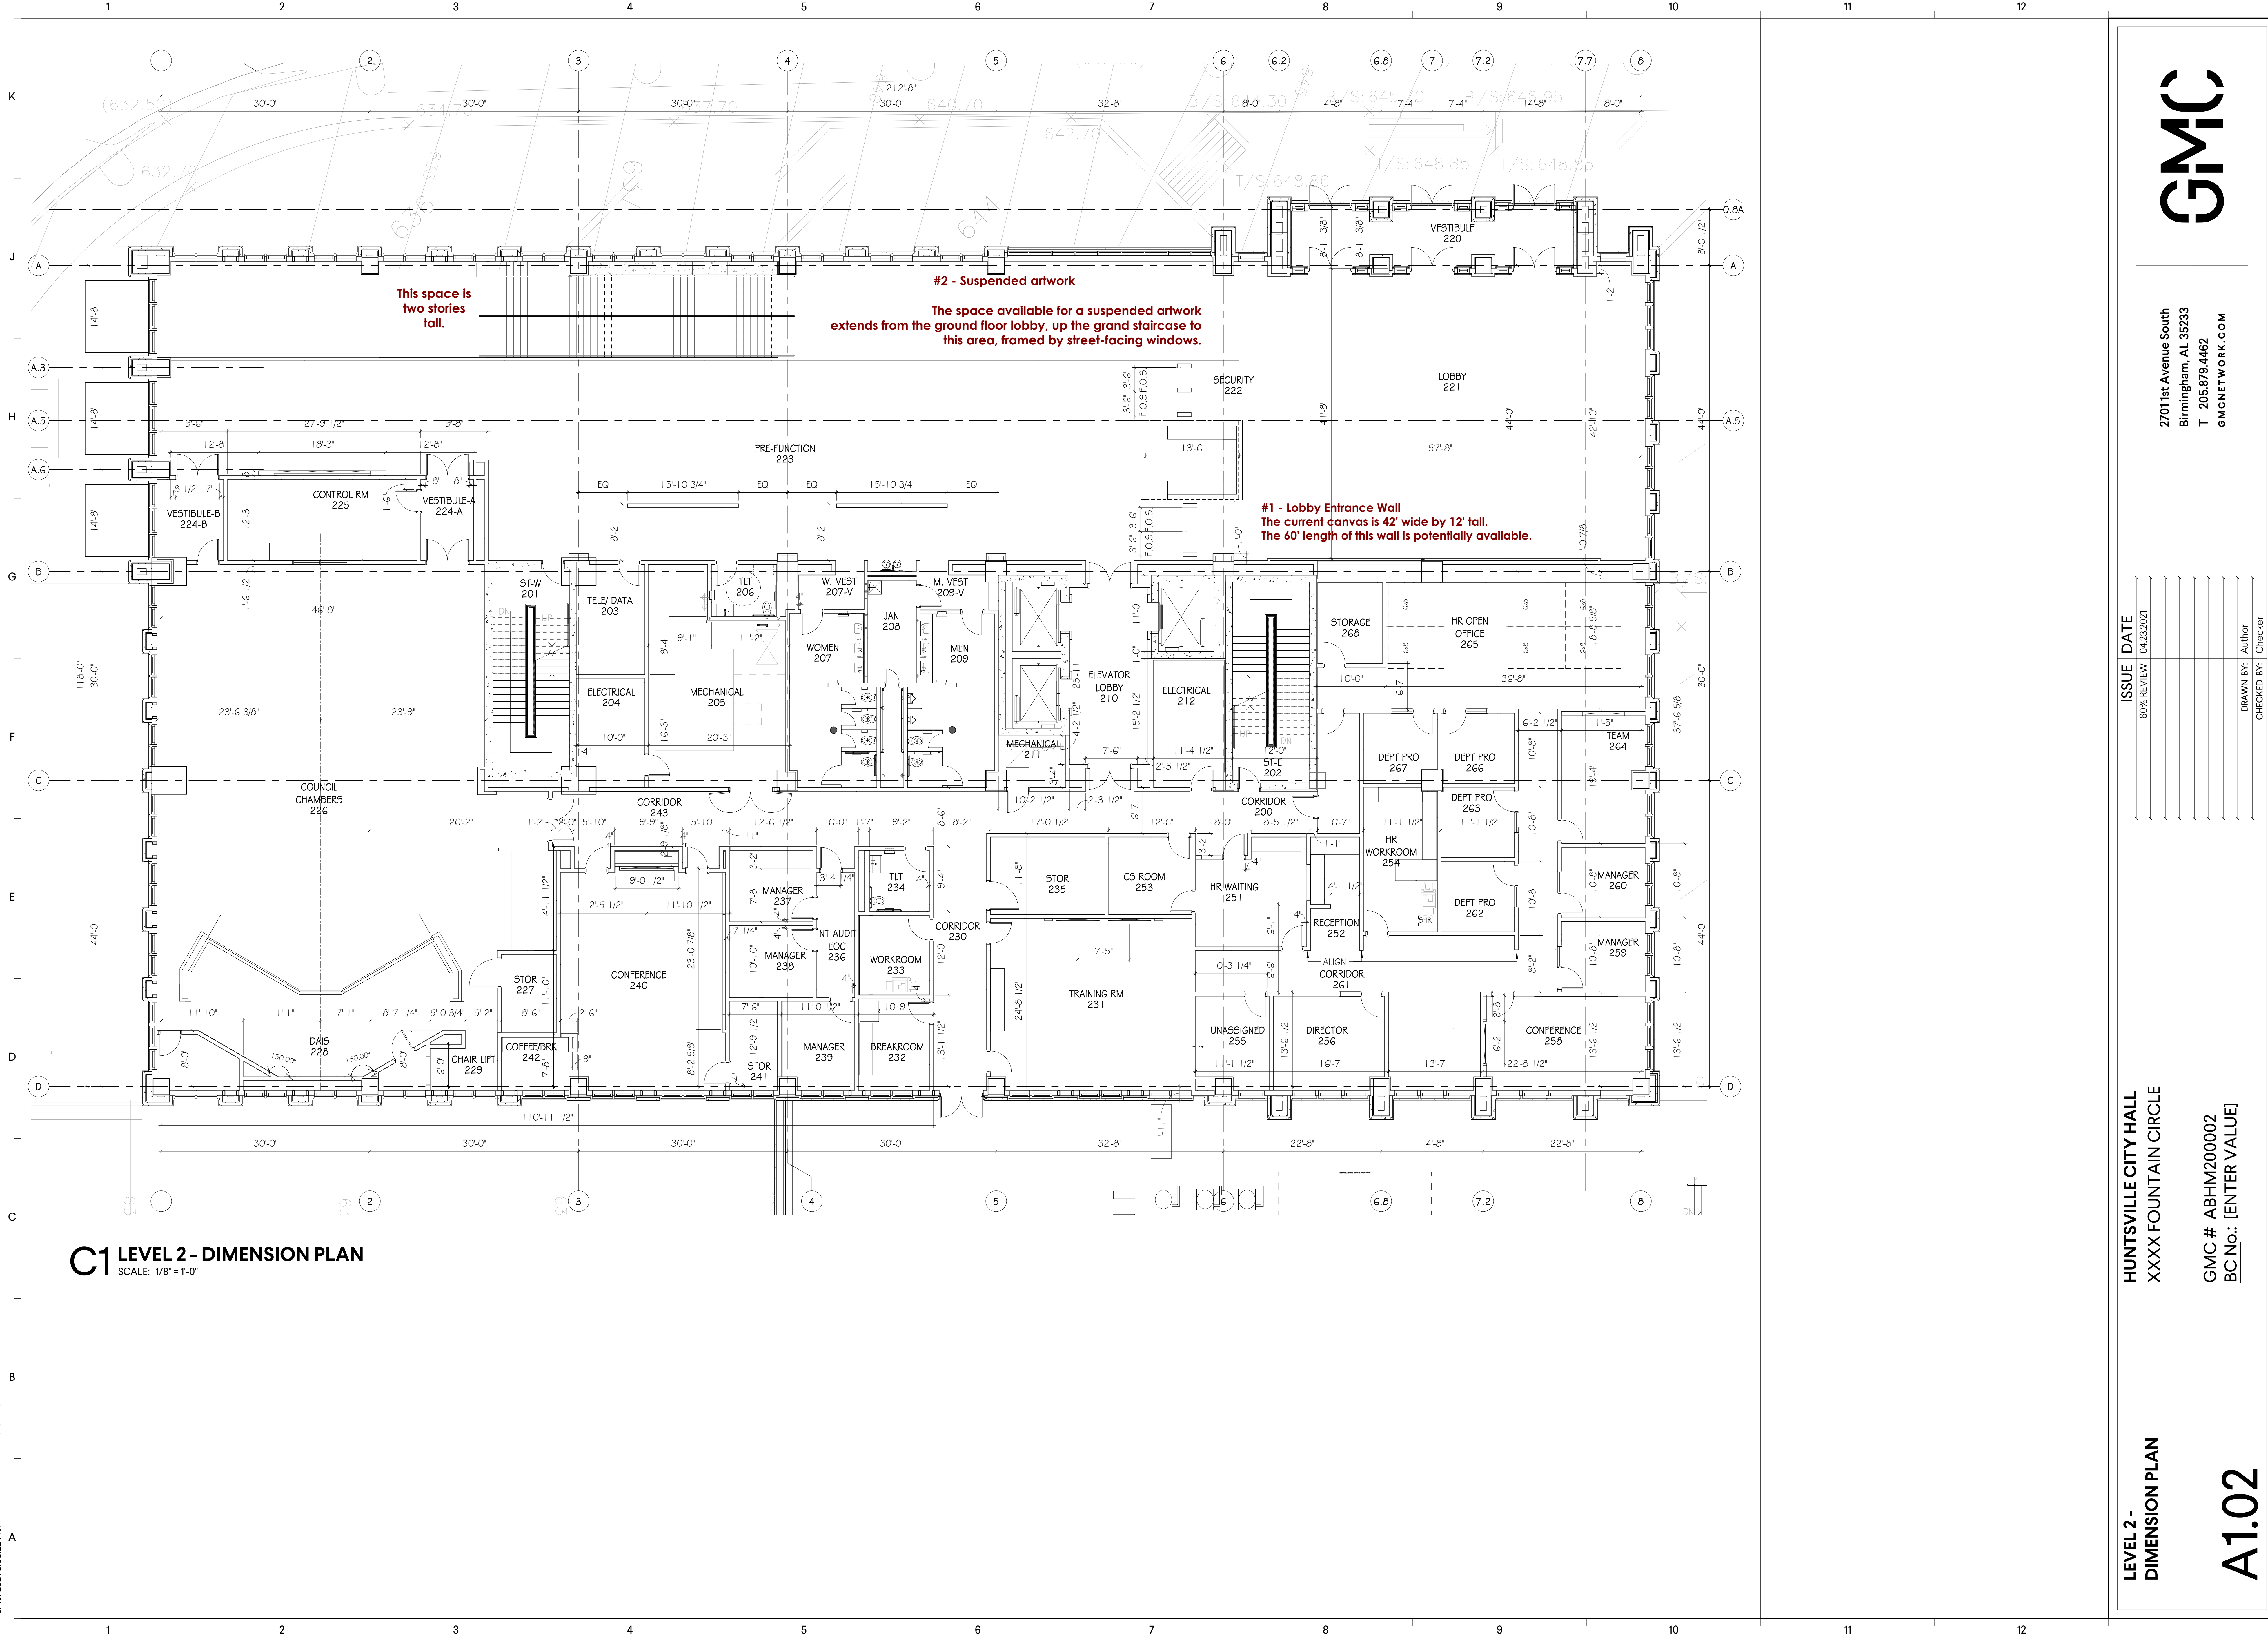

**C1 LEVEL 2 - DIMENSION PLAN**  
 SCALE: 1/8"=1'-0"

This space is two stories tall.

#2 - Suspended artwork  
 The space available for a suspended artwork extends from the ground floor lobby, up the grand staircase to this area, framed by street-facing windows.

#1 - Lobby Entrance Wall  
 The current canvas is 42' wide by 12' tall. The 60' length of this wall is potentially available.

LEVEL 2 - DIMENSION PLAN

HUNTSVILLE CITY HALL  
 XXXXX FOUNTAIN CIRCLE

GMC # ABHM200002  
 BC No.: [ENTER VALUE]

A1.02

ISSUE DATE  
 60% REVIEW 04/23/2021

60% REVIEW 04/23/2021

2701 1st Avenue South  
 Birmingham, AL 35233  
 T 205.879.4462  
 GMCNETWORK.COM

DRAWN BY: Author

CHECKED BY: Checker

